



SCENE 11

D-103 | D-11-01

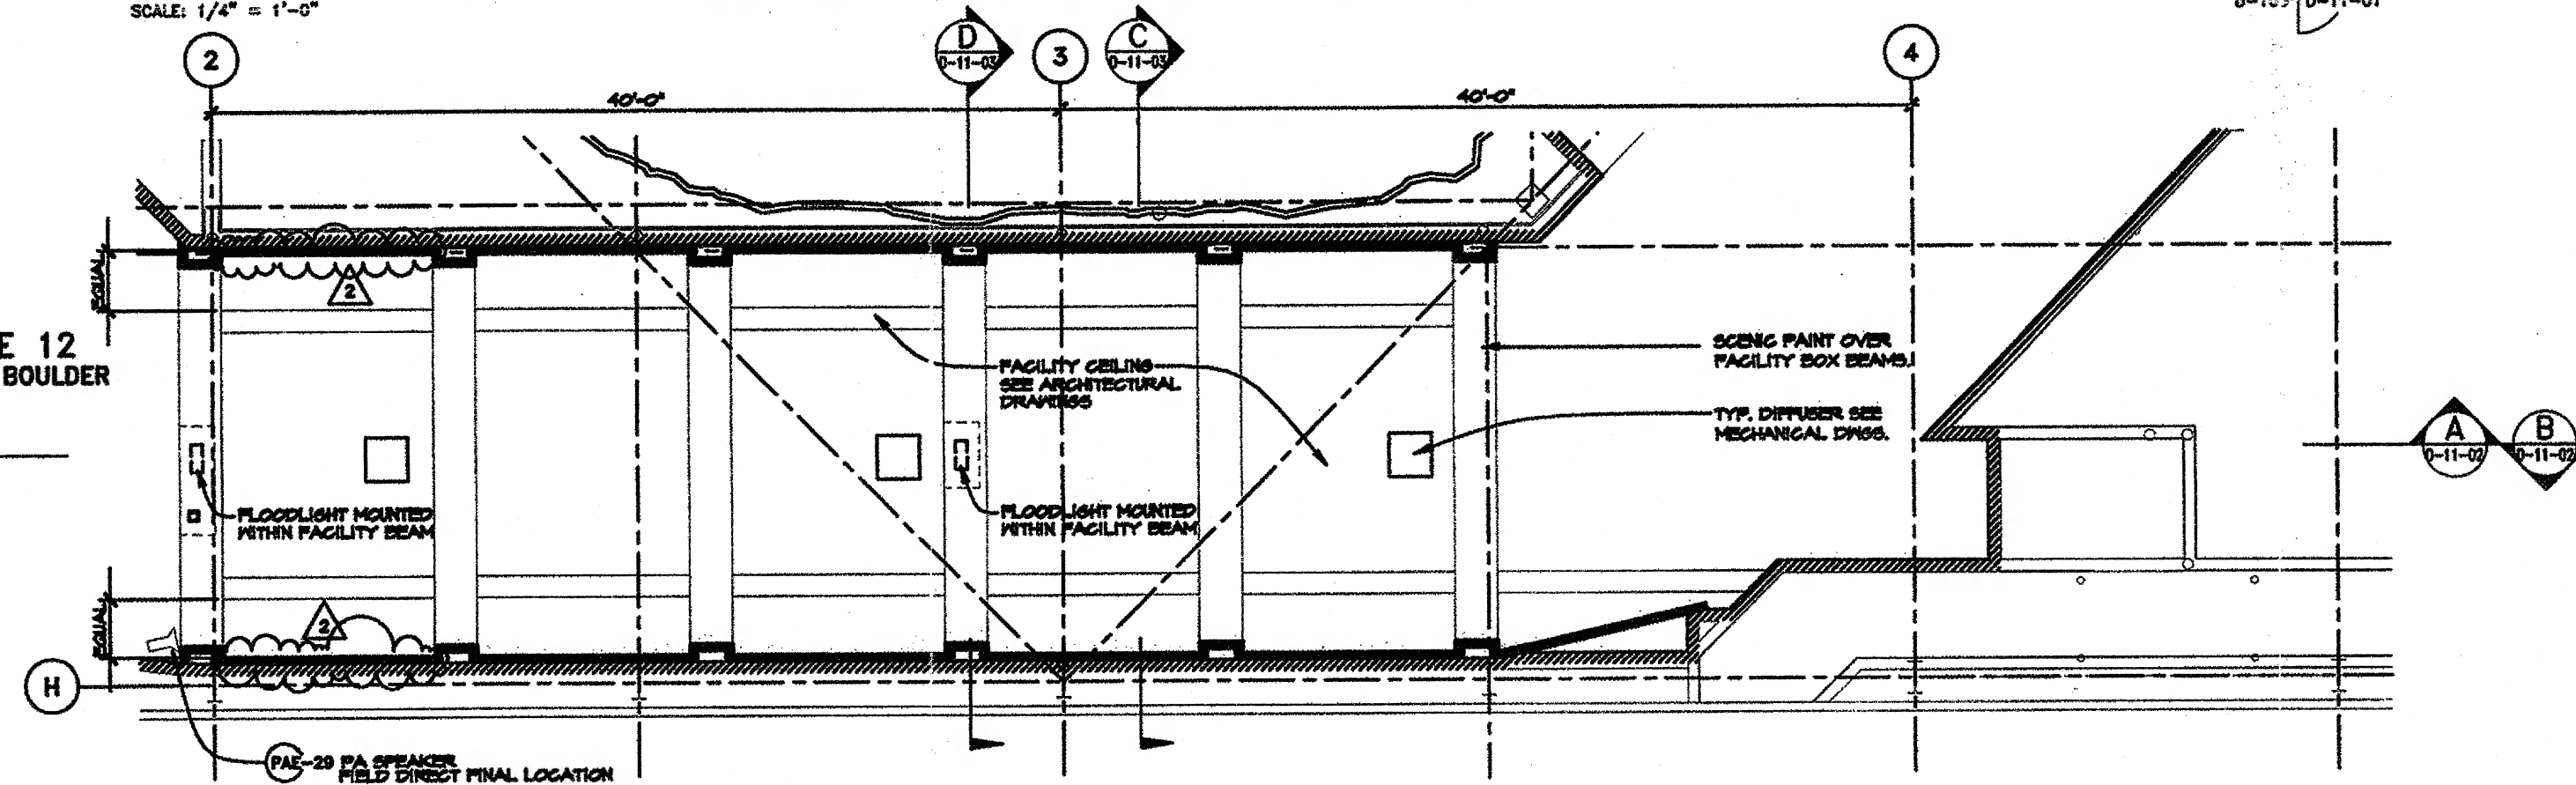

SCENE 11

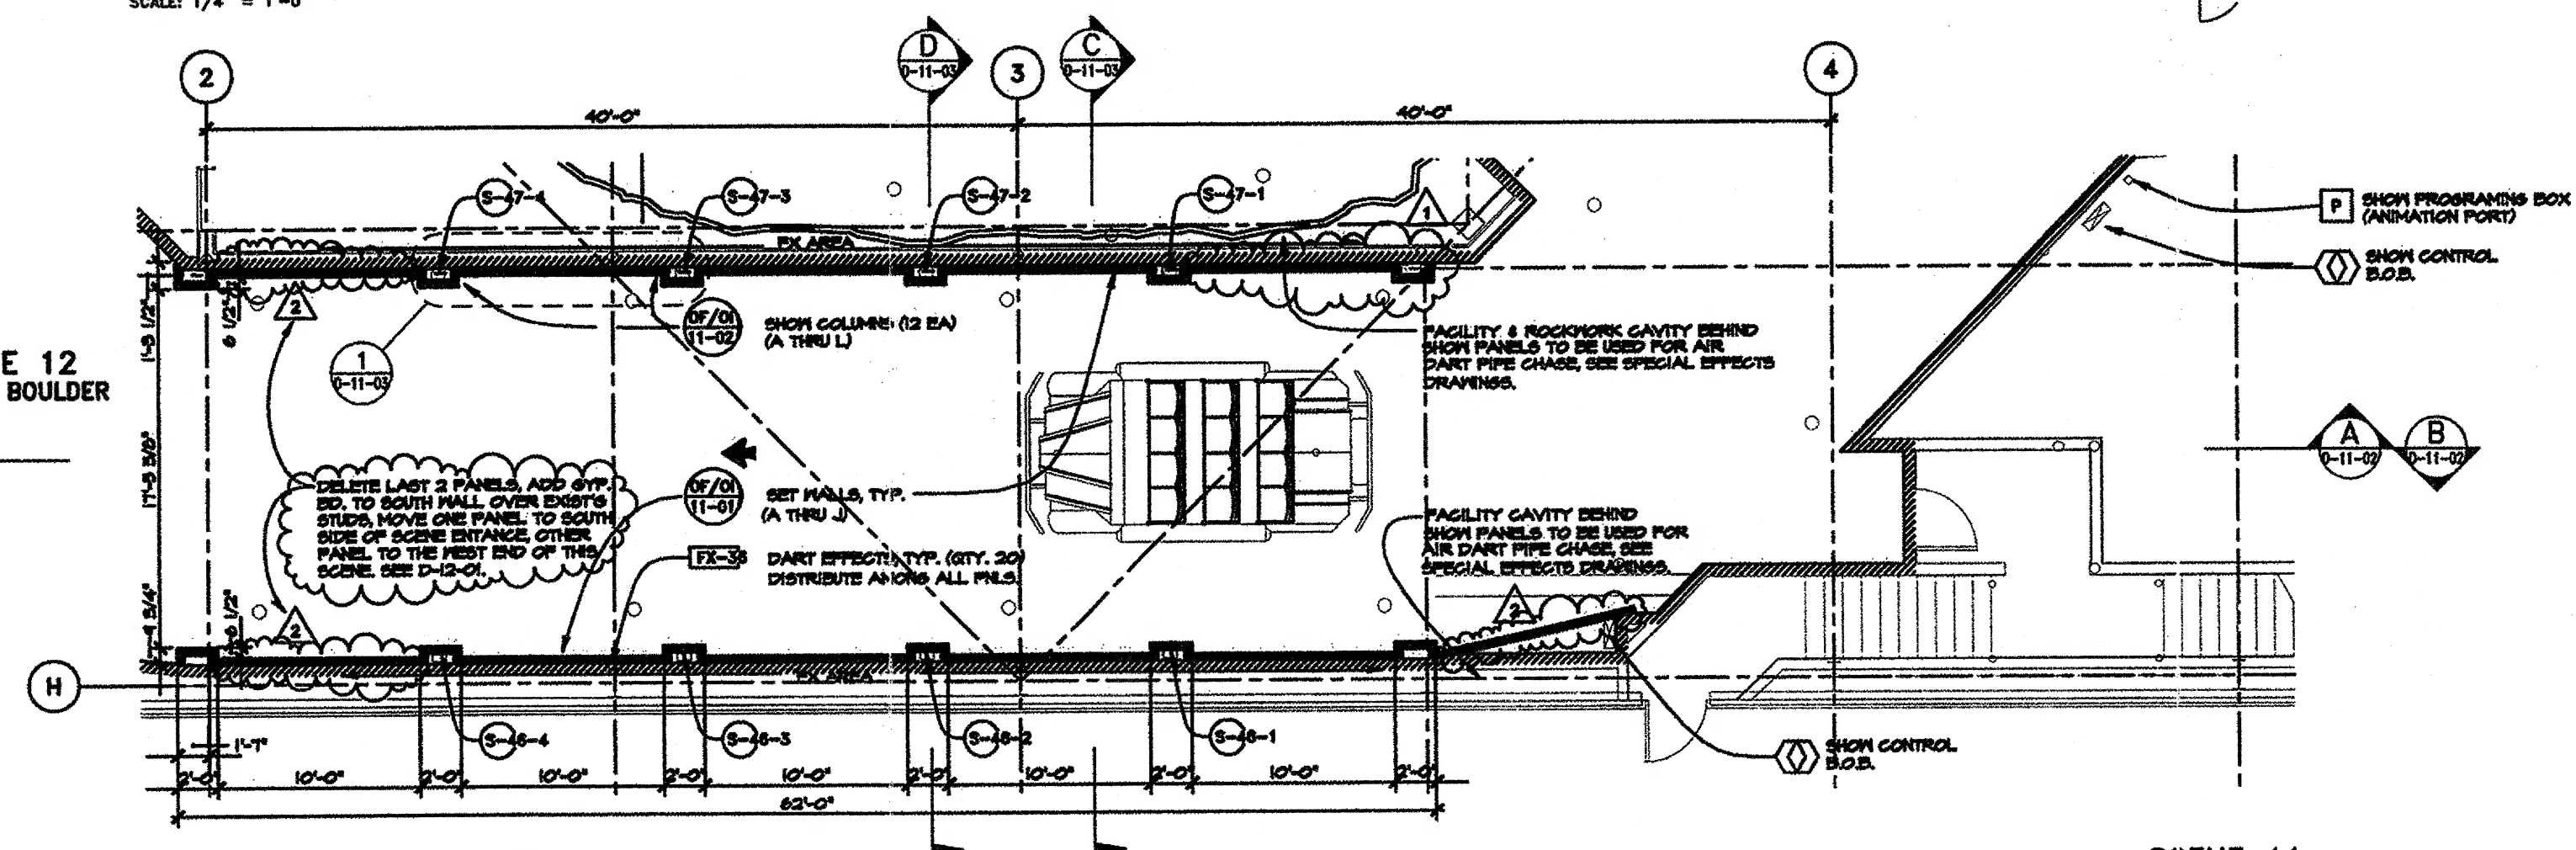


SCENE 11

---

D-104 | D-11-01


⑤-47-1 THRU 47-4  
 ⑤-48-1 THRU 48-4  
 TYP. ALL SPEERS. TRACK LEFT AND RIGHT  
 FRONT. (SEE DRAWING)  
 (MIN. 4" CLEARANCE, ALL SIDES)  
 DIM. 14 1/2"X4 7/8"X7 D  
 HEIGHT 17 LBS.  
 SPEAKER W/ TRANSFORMER PLATE  
 MOUNTED BEHIND.  
 SPEAKER TO MOUNTED 2"O" ABOVE  
 TRACK SURFACE.  
 RECESS IN SHOWN SET COLUMNS-  
 PROV. PERF. SCREEN COVER TO BLEND  
 W/ ADJACENT SCENIC PAINT.

<p><b><u>NOTES:</u></b></p> <ul style="list-style-type: none"> <li>• TRACK EDGES SHOWN TO INDICATE VEHICLE CLEARANCE REQUIREMENTS. REFER TO FACILITY AND RIDE DRAWINGS FOR TRACK INFORMATION AND DESIGN.</li> </ul>	
<p><b><u>GENERAL NOTES:</u></b></p> <ul style="list-style-type: none"> <li>• SHOWN SET DRAWINGS SERVE AS A COORDINATION TOOL DESCRIBING THE FORM AND DESIGN OF THE SHOW. FINAL FINISH AND CHARACTER IS DETERMINED BY THE ART DIRECTOR.</li> <li>• REFER TO MODEL AND ILLUSTRATIONS FOR GENERAL ART DIRECTION AND INTENT (CHARACTER AND THEMES).</li> <li>• REFER TO FACILITY DRAWINGS FOR CURRENT STRUCTURAL AND ARCHITECTURAL INFORMATION.</li> </ul>	

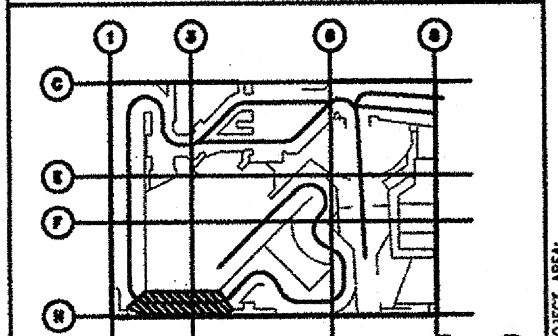

KEY PLAN: LOWER LEVEL NORTH  
SCALE: NONE

DESIGNER:	PECHSTEIN/	DATE:	10/29/93
CHECKED:			
CHECKED:			
APPROVAL:			
PROJECT MANAGER:	DAVID TODD		
PROJECT DESIGN MANAGER:	VAL USLE		
PROJECT SHOW PRODUCER:	SUSAN BONDS		
PROJECT SHOW SET DESIGNER:	DAVID EDMISTER		



Walt Disney  
Imagineering

**Disneyland®**  
ANAHEIM, CALIFORNIA

PROJECT NAME: <b>ADVENTURELAND</b>	UNIT NAME: <b>INDIANA JONES EXPEDITIONS</b>	SHEET TITLE: <b>SCENE 11: FLOOR/REFL. CLG. PLANS-DART ROOM</b>
SHEET NO.: <b>58</b>	PROJECT CODE NUMBER:	
DRAWING NO.: <b>D-11-01</b>		REVISION NO.: <b>2</b>